



PLAN TOPOGRAFIC

Scara 1:200 (intravilan)

SISTEM DE POIECTIE: Stereografic 1970
SISTEM DE REFERINTA: "MAREA NEAGRA 1975"

P.F. SPÎNU NICOLAE
Certificat de Autorizare seria RO-B-F,NR.1072
C.I.F.21198440
PROIECTAT: Spinu Nicolae
Data: 23.01.2023

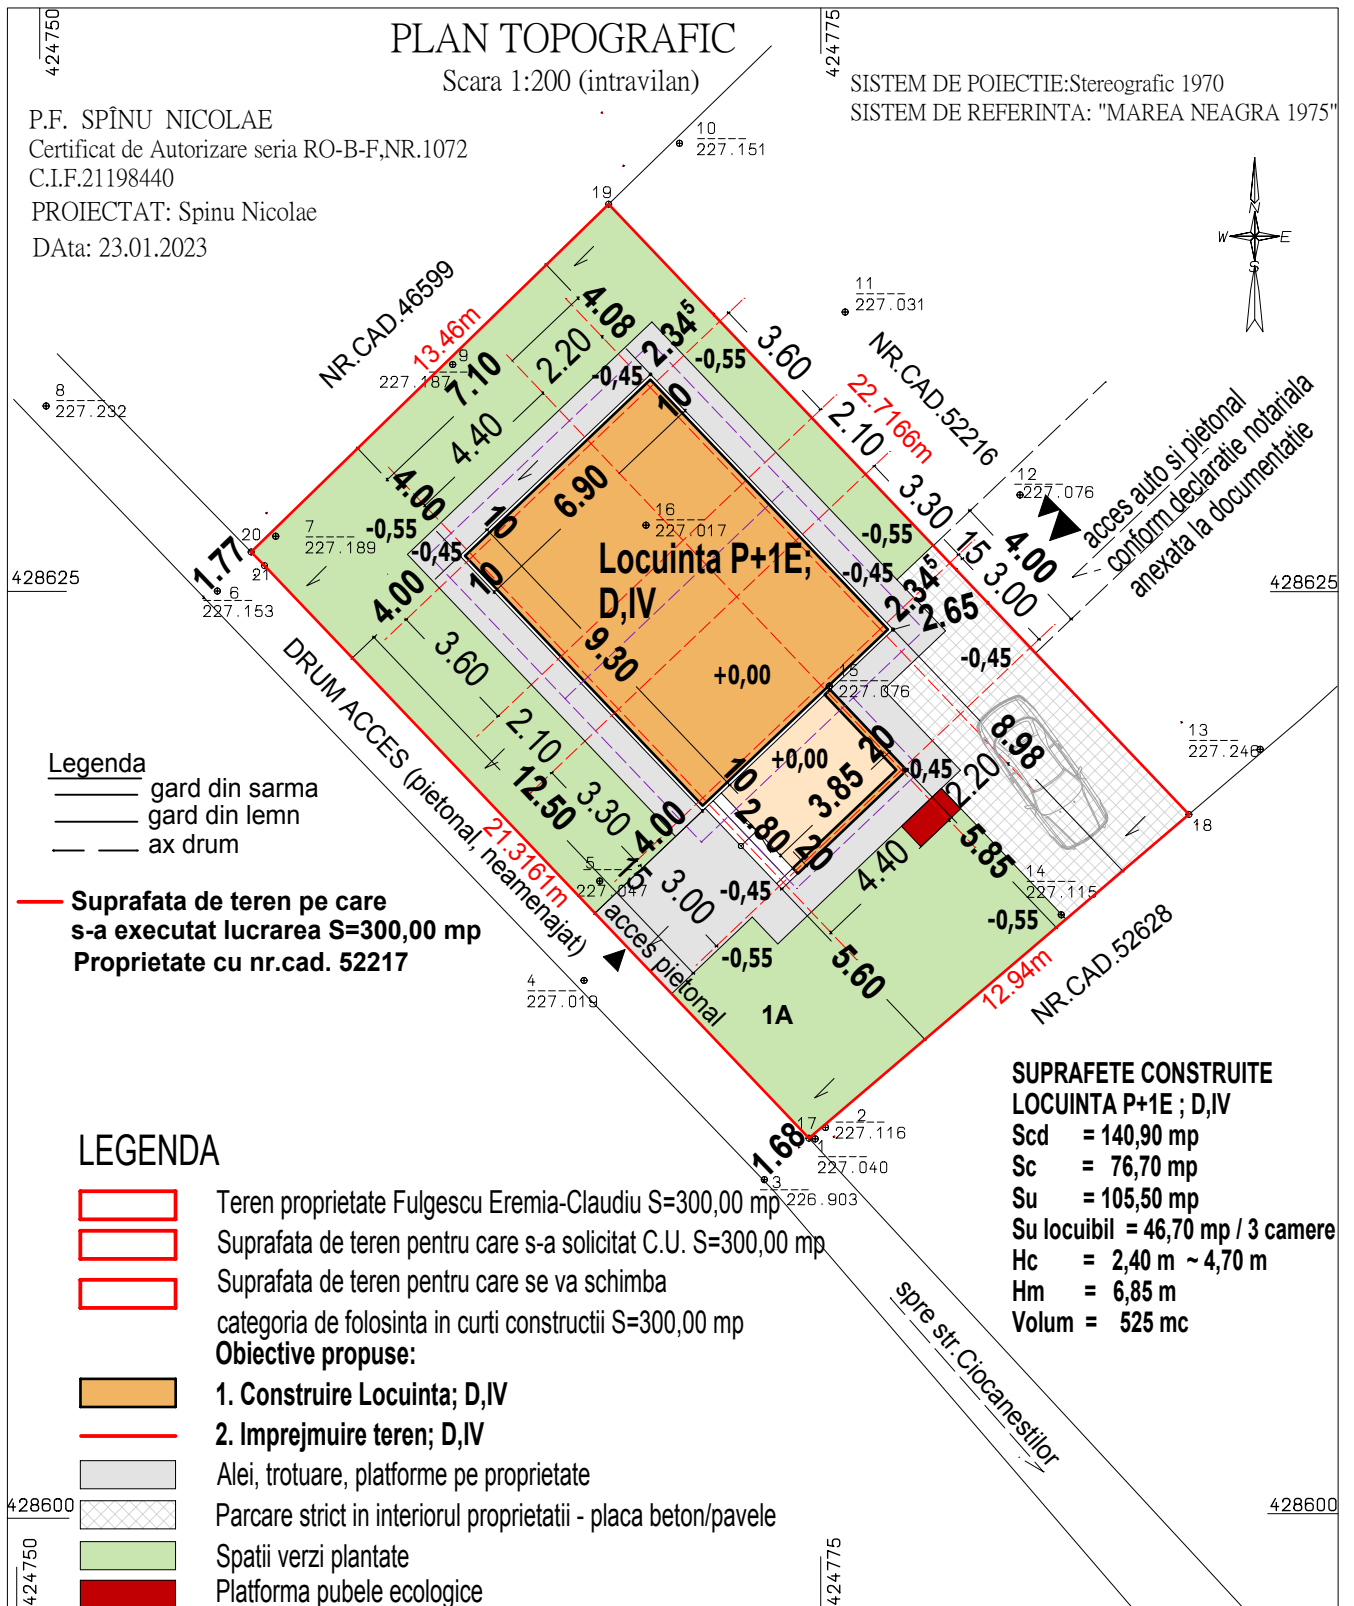

VERIFICATOR/ EXPERT	NUME	SEMNATURA	CERINTA	REFERAT / EXPERTIZA TEHNICA / DATA	
 SC ARHIPRO CONS SRL CUI 16321171 Ramnicu Valcea, Emil Avramescu nr.5	Beneficiar :			Proiect nr. :	
	Amplasament : Str. Ciocanestilor nr. 56 B, Mun. Ramnicu Valcea, jud. Valcea			70	
SPECIFICATIE	SPECIFICATIE	SEMNATURA	Scara : 1 : 200	Titlu proiect : Construire locuinta si imprejmuire teren	
SEF PROIECT	C.ARH. STERIE GHETU		Data : 08.2023	Faza : DTAC	
PROIECTAT	C.ARH. STERIE GHETU			Titlu plansa: plan de situatie	
REDACTAT	C.ARH. STERIE GHETU			Plansa: A02	