
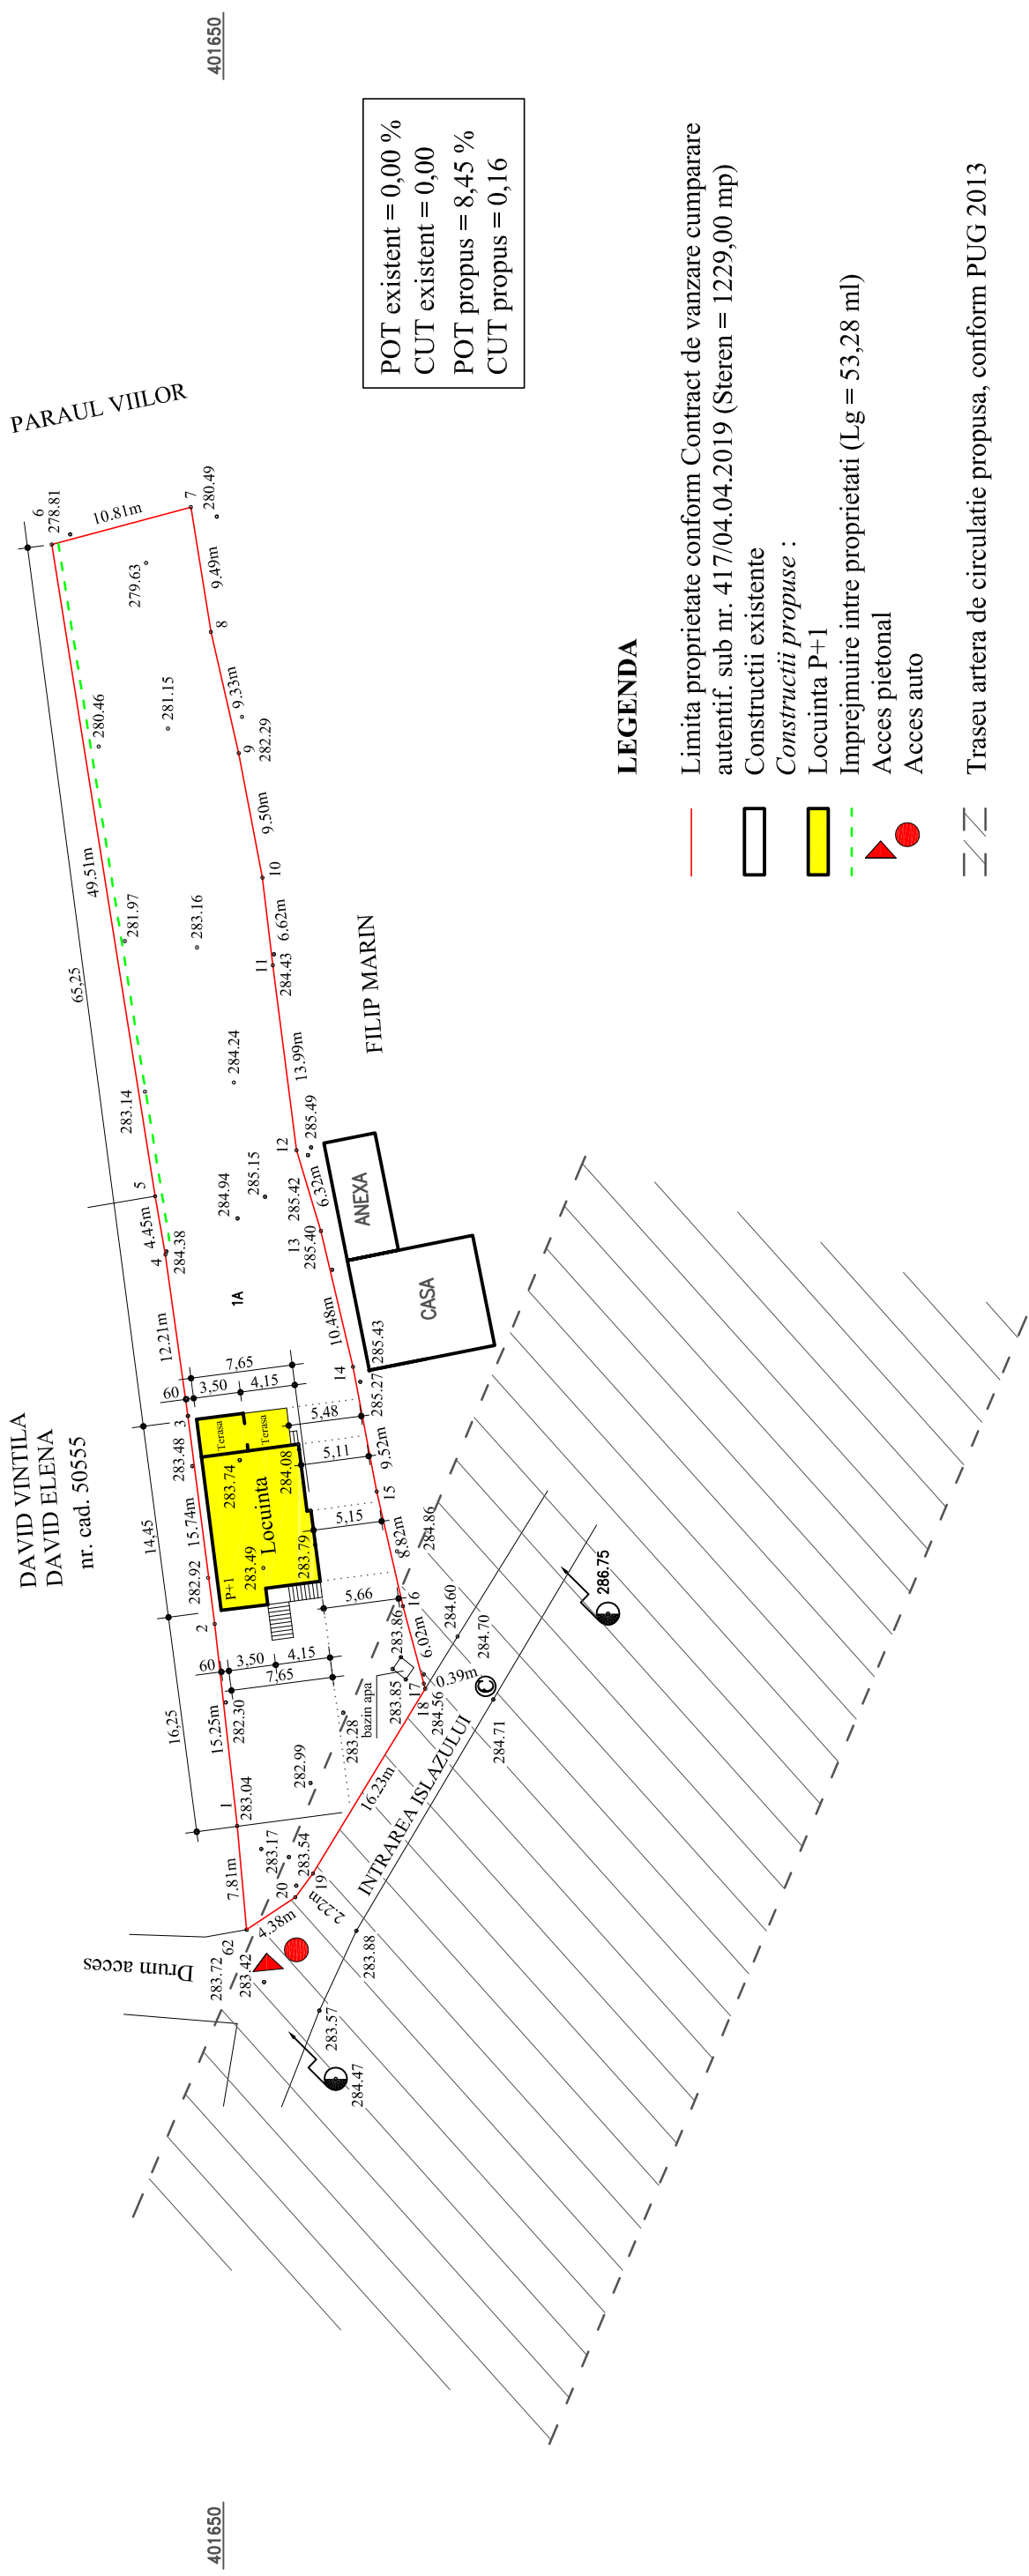


PLAN DE SITUATIE PROPUS, sc. 1:500

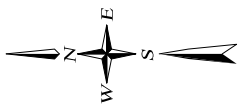

POT existent = 0,00 %
 CUT existent = 0,00
 POT propus = 8,45 %
 CUT propus = 0,16

LEGENDA

- Limita proprietate conform Contract de vanzare cumparare autentif. sub nr. 417/04.04.2019 (Steren = 1229,00 mp)
- Constructii existente
- Constructii propuse :
- Locuinta P+1
- Imprejmuire intre proprietati (Lg = 53,28 ml)
- ▲ Acces pietonal
- Acces auto
- Traseu artera de circulatie propusa, conform PUG 2013

453000

452950

401650

401650

453000

452950